


KCC01 SYSTEM

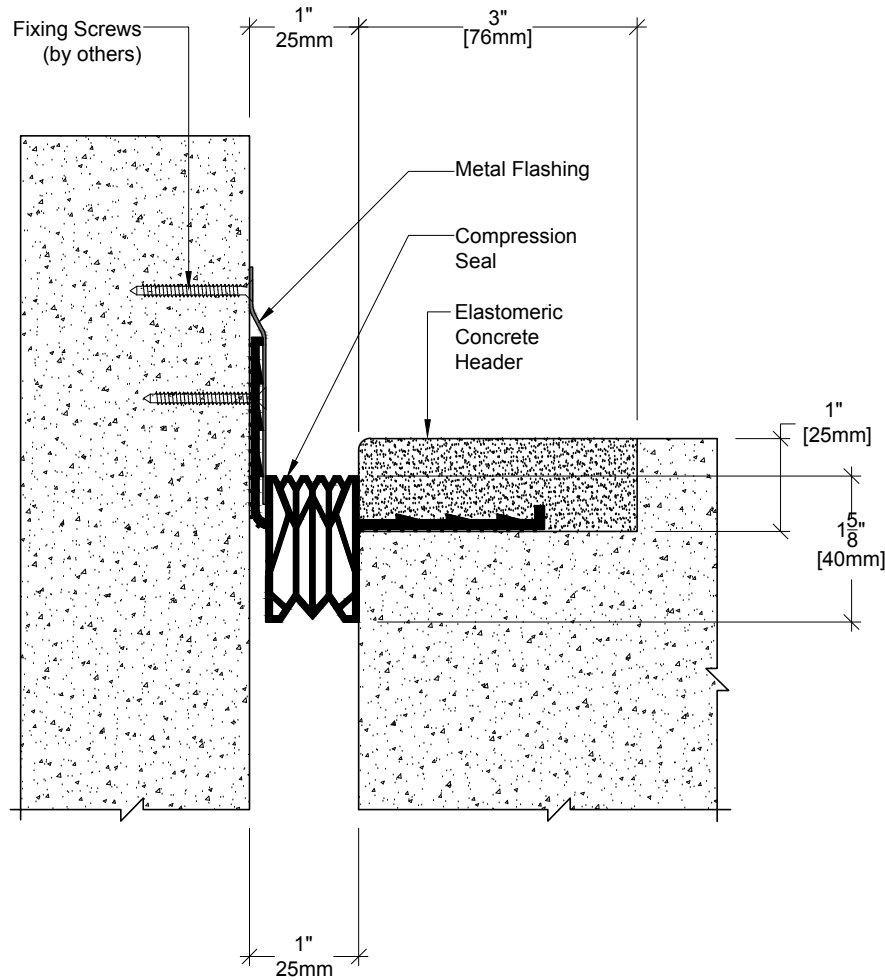

TECHNICAL DATA	IMPERICAL (in)	METRIC (mm)
Joint Width	1"	25
Movement ± (Horizontal)	1/4"	7
Movement ± (Vertical)	1/10"	3

Date:	Scale: NTS
Rev: 01	Drawn by :


APPLICATION:
Exterior Compression Seal for Parking Deck



PROSPEC SPECIALTIES INC.
3601 HIGHWAY 7, SUITE 400
MARKHAM ON L3R 0M3, CANADA.
TEL: (888) - 749 - 8456,
FAX: (888) - 749 - 8455
Email: info@prospecspecialties.com
Web: prospecspecialties.com

Disclaimer: As Prospec Specialties' Policy is one of continual technical progress for the improvement of the company's services to its customers, the company reserves the right to modify the Designs of its products without notice.

KCC02 SYSTEM

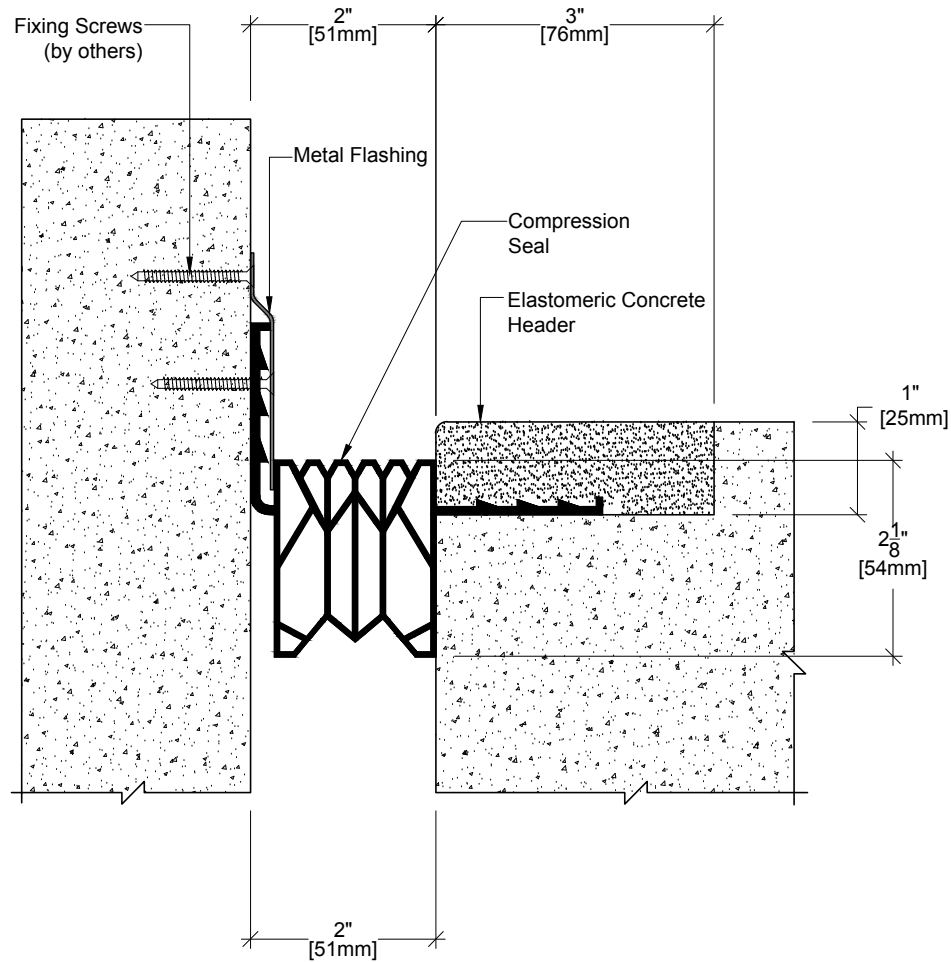

TECHNICAL DATA	IMPERICAL (in)	METRIC (mm)
Joint Width	2"	51
Movement ± (Horizontal)	1/2"	13
Movement ± (Vertical)	1/5"	5

Date: _____ Scale: NTS

Rev: 01 Drawn by : _____


APPLICATION:
Exterior Compression Seal for Parking Deck



PROSPEC SPECIALTIES INC.
3601 HIGHWAY 7, SUITE 400
MARKHAM ON L3R 0M3, CANADA.
TEL: (888) - 749 - 8456,
FAX: (888) - 749 - 8455
Email: info@prospecspecialties.com
Web: prospecspecialties.com

Disclaimer: As Prospec Specialties' Policy is one of continual technical progress for the improvement of the company's services to its customers, the company reserves the right to modify the Designs of its products without notice.

KCC03 SYSTEM

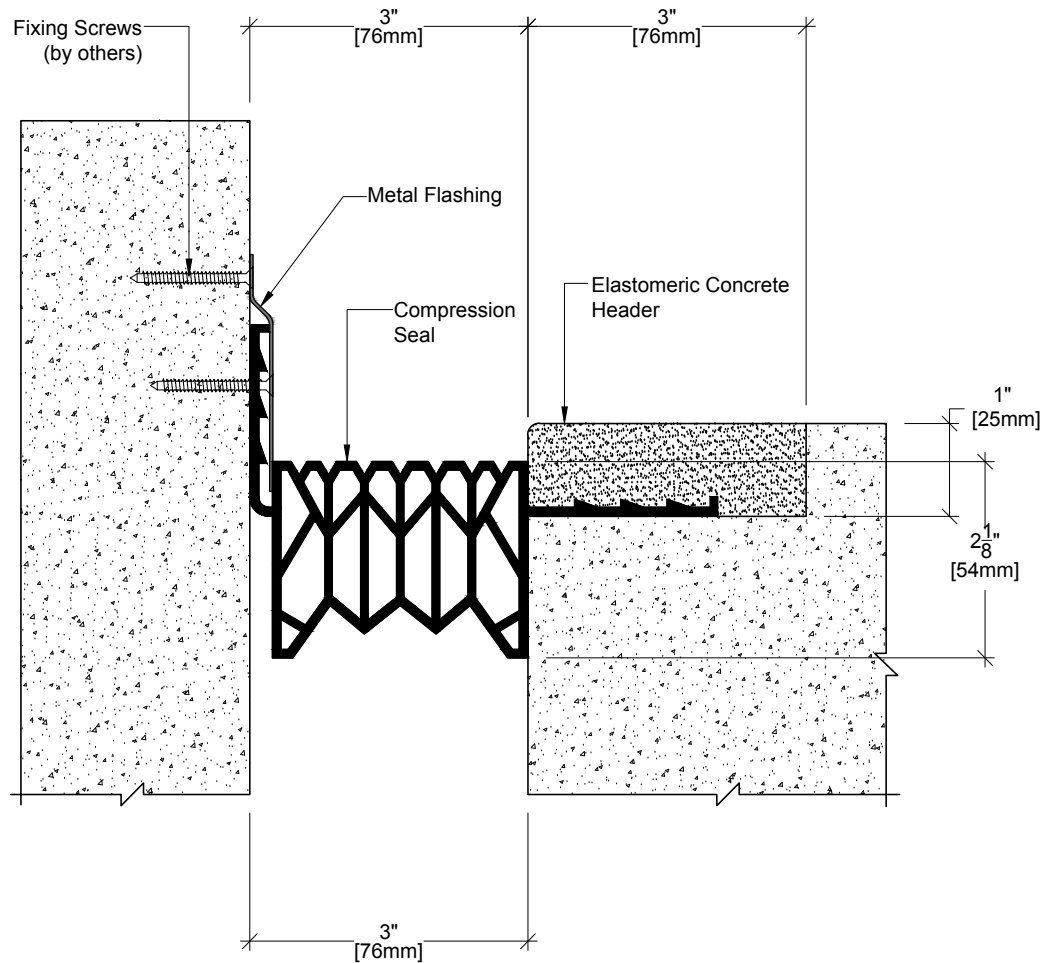

TECHNICAL DATA	IMPERICAL (in)	METRIC (mm)
Joint Width	3"	76
Movement ± (Horizontal)	3/4"	19
Movement ± (Vertical)	3/10"	8

Date:	Scale: NTS
Rev: 01	Drawn by :


APPLICATION:
Exterior Compression Seal for Parking Deck



PROSPEC SPECIALTIES INC.
3601 HIGHWAY 7, SUITE 400
MARKHAM ON L3R 0M3, CANADA.
TEL: (888) - 749 - 8456,
FAX: (888) - 749 - 8455
Email: info@prospecspecialties.com
Web: prospecspecialties.com

Disclaimer: As Prospec Specialties' Policy is one of continual technical progress for the improvement of the company's services to its customers, the company reserves the right to modify the Designs of its products without notice.

KCC04 SYSTEM

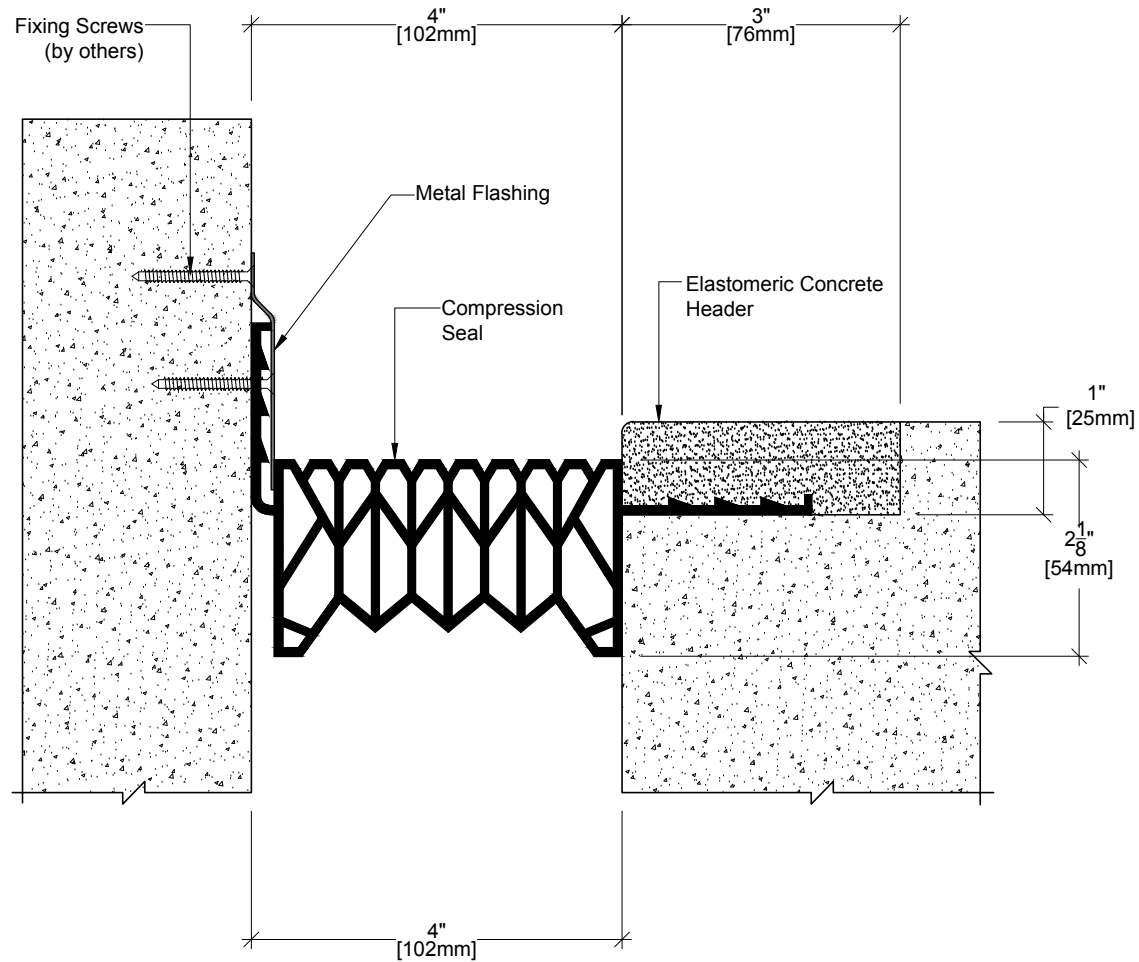

TECHNICAL DATA	IMPERICAL (in)	METRIC (mm)
Joint Width	4"	102
Movement ± (Horizontal)	1"	25
Movement ± (Vertical)	2/5"	10

Date:	Scale: NTS
Rev: 01	Drawn by :


APPLICATION:
Exterior Compression Seal for Parking Deck



PROSPEC SPECIALTIES INC.
3601 HIGHWAY 7, SUITE 400
MARKHAM ON L3R 0M3, CANADA.
TEL: (888) - 749 - 8456,
FAX: (888) - 749 - 8455
Email: info@prospecspecialties.com
Web: prospecspecialties.com

Disclaimer: As Prospec Specialties' Policy is one of continual technical progress for the improvement of the company's services to its customers, the company reserves the right to modify the Designs of its products without notice.

KCC05 SYSTEM

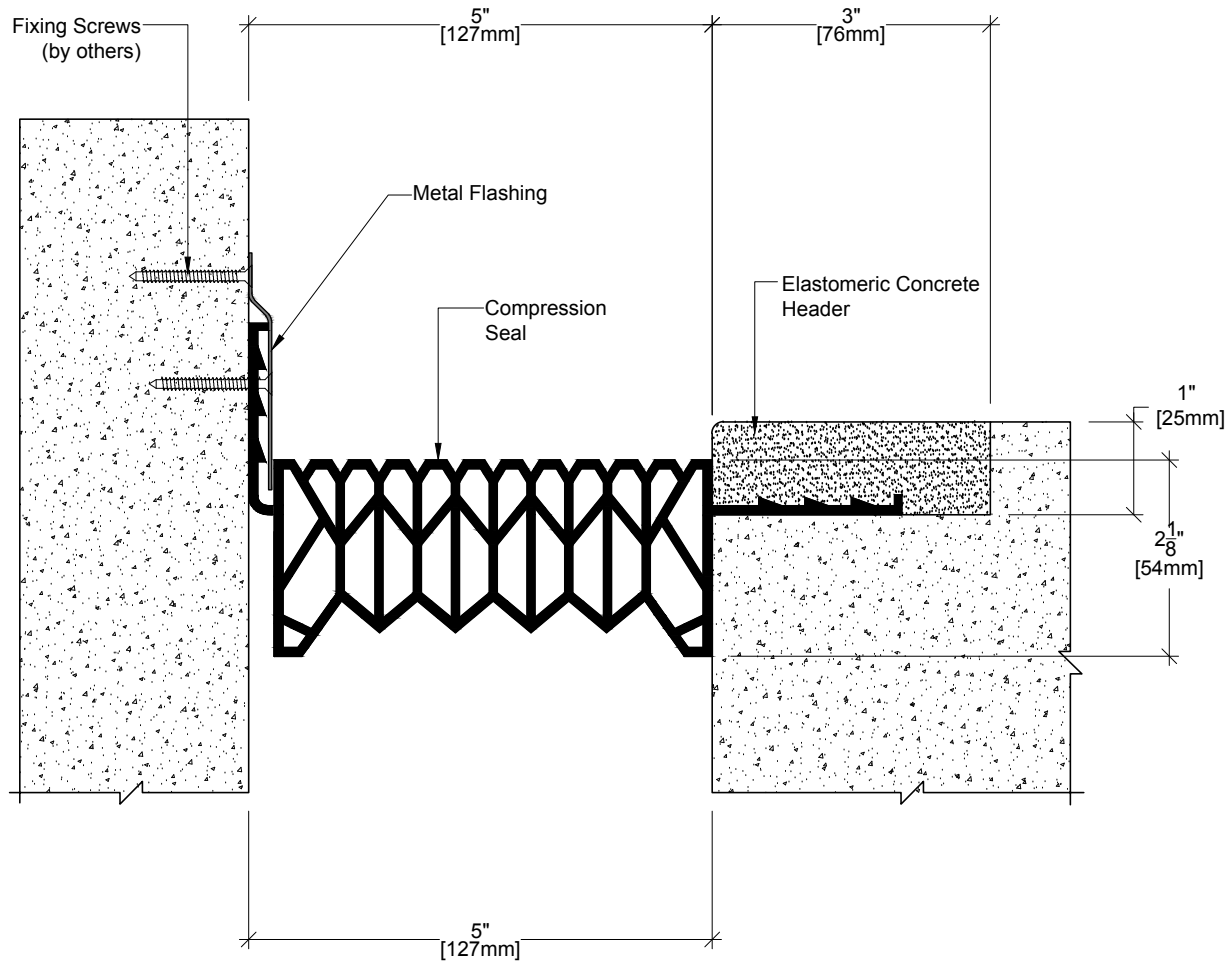

TECHNICAL DATA	IMPERICAL (in)	METRIC (mm)
Joint Width	5"	127
Movement ± (Horizontal)	5/4"	32
Movement ± (Vertical)	1/2"	13

Date:	Scale: NTS
Rev: 01	Drawn by :


APPLICATION:
Exterior Compression Seal for Parking Deck



PROSPEC SPECIALTIES INC.
3601 HIGHWAY 7, SUITE 400
MARKHAM ON L3R 0M3, CANADA.
TEL: (888) - 749 - 8456,
FAX: (888) - 749 - 8455
Email: info@prospecspecialties.com
Web: prospecspecialties.com

Disclaimer: As Prospec Specialties' Policy is one of continual technical progress for the improvement of the company's services to its customers, the company reserves the right to modify the Designs of its products without notice.

KCC06 SYSTEM

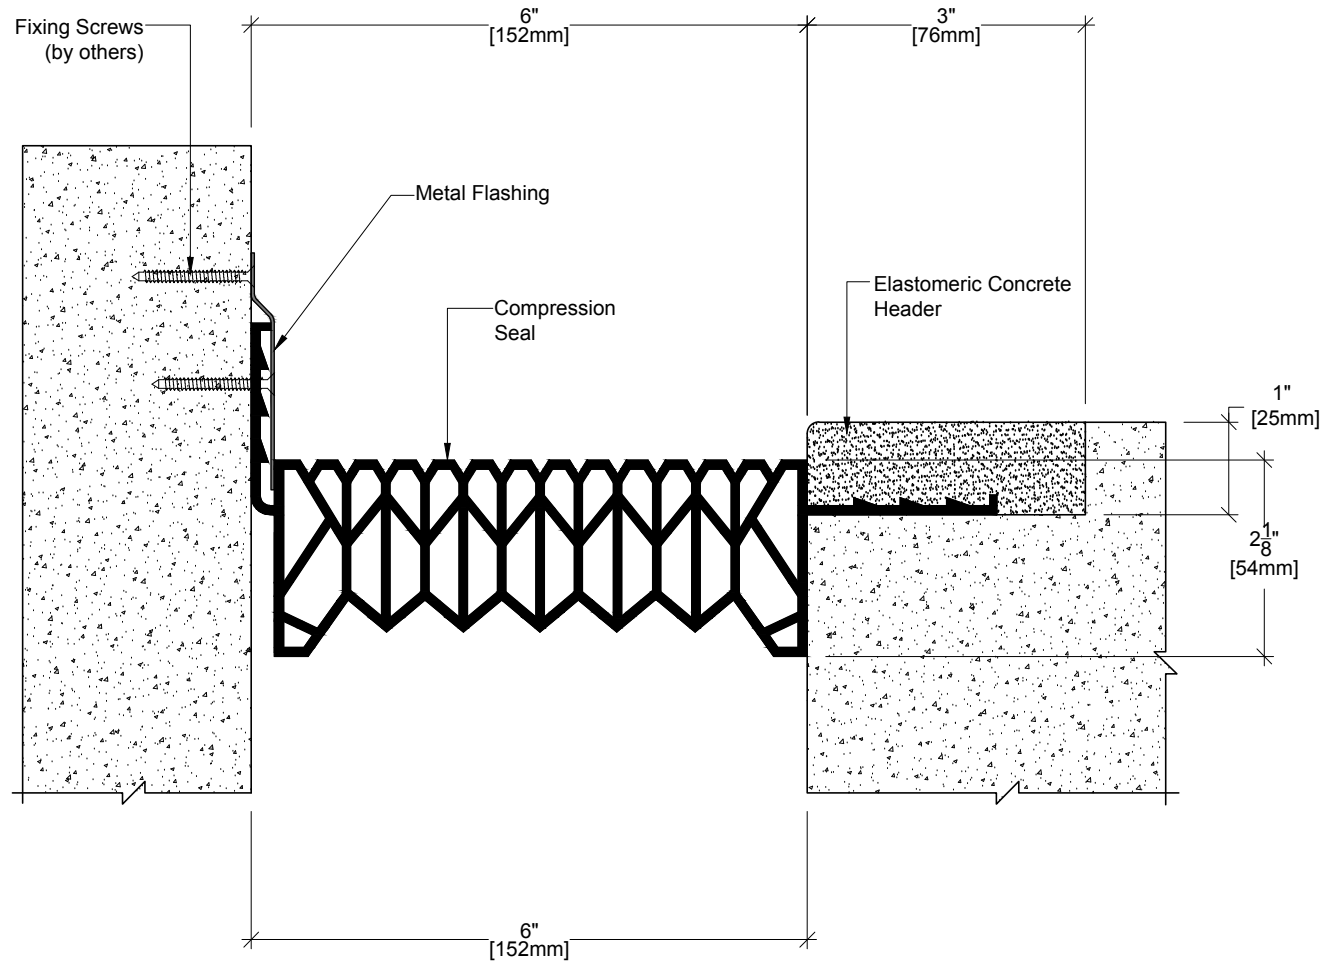

TECHNICAL DATA	IMPERICAL (in)	METRIC (mm)
Joint Width	6"	152
Movement ± (Horizontal)	3/2"	38
Movement ± (Vertical)	3/5"	16

Date:	Scale: NTS
Rev: 01	Drawn by :

APPLICATION:
Exterior Compression Seal for Parking Deck



PROSPEC SPECIALTIES INC.
3601 HIGHWAY 7, SUITE 400
MARKHAM ON L3R 0M3, CANADA.
TEL: (888) - 749 - 8456,
FAX: (888) - 749 - 8455
Email: info@prospecspecialties.com
Web: prospecspecialties.com

Disclaimer: As Prospec Specialties' Policy is one of continual technical progress for the improvement of the company's services to its customers, the company reserves the right to modify the Designs of its products without notice.